
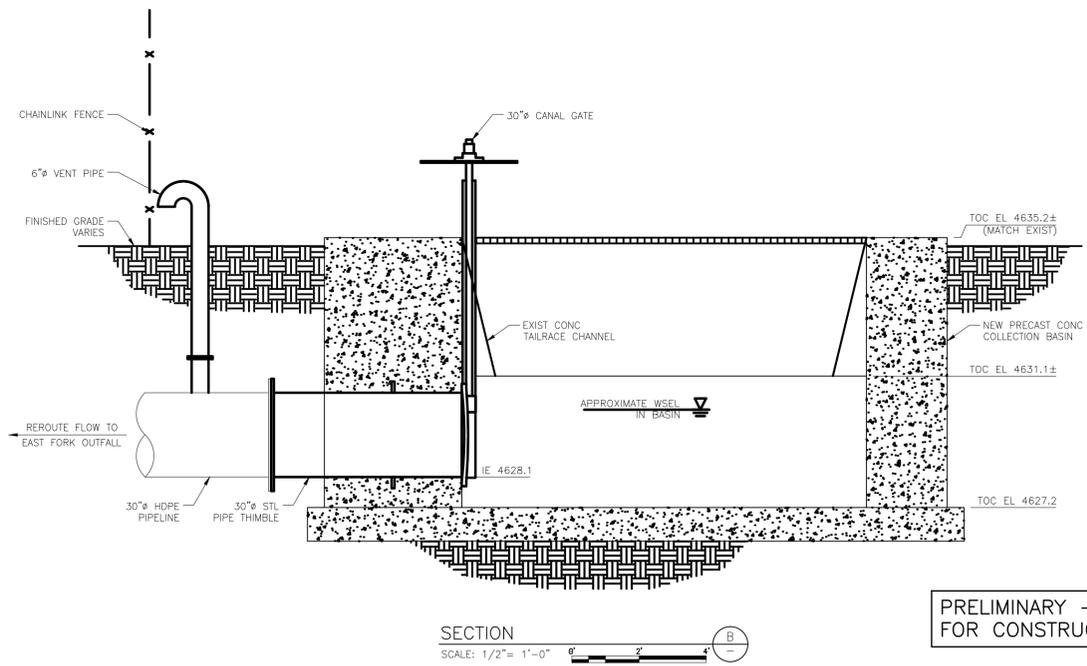
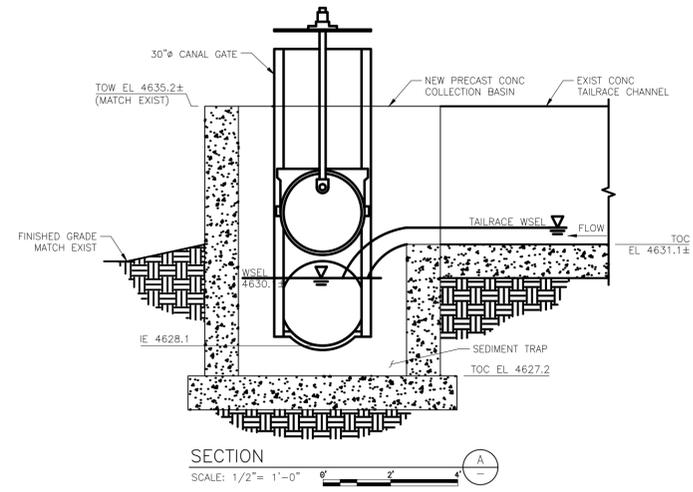


**PIPELINE PROFILE**  
 HORIZ SCALE: 1"= 40'  
 VERT SCALE: 1"=5'

PRELIMINARY -- NOT FOR CONSTRUCTION

**PACIFICORP ENERGY** **\*\*CONTAINS CEII -- DO NOT RELEASE\*\*** REV. 0A

EXHIBIT F-6  
 WALLOWA FALLS HYDROELECTRIC PROJECT FERC NO. P-308  
 LICENSE APPLICATION OF FEBRUARY 28, 2014  
 WALLOWA FALLS DEVELOPMENT  
 PRELIMINARY  
 PIPELINE PROFILE  
 (ORIGINAL DRAWING DATED JULY 1994)  
 1995' 0 1995' 2000'  
 SCALE IN FEET

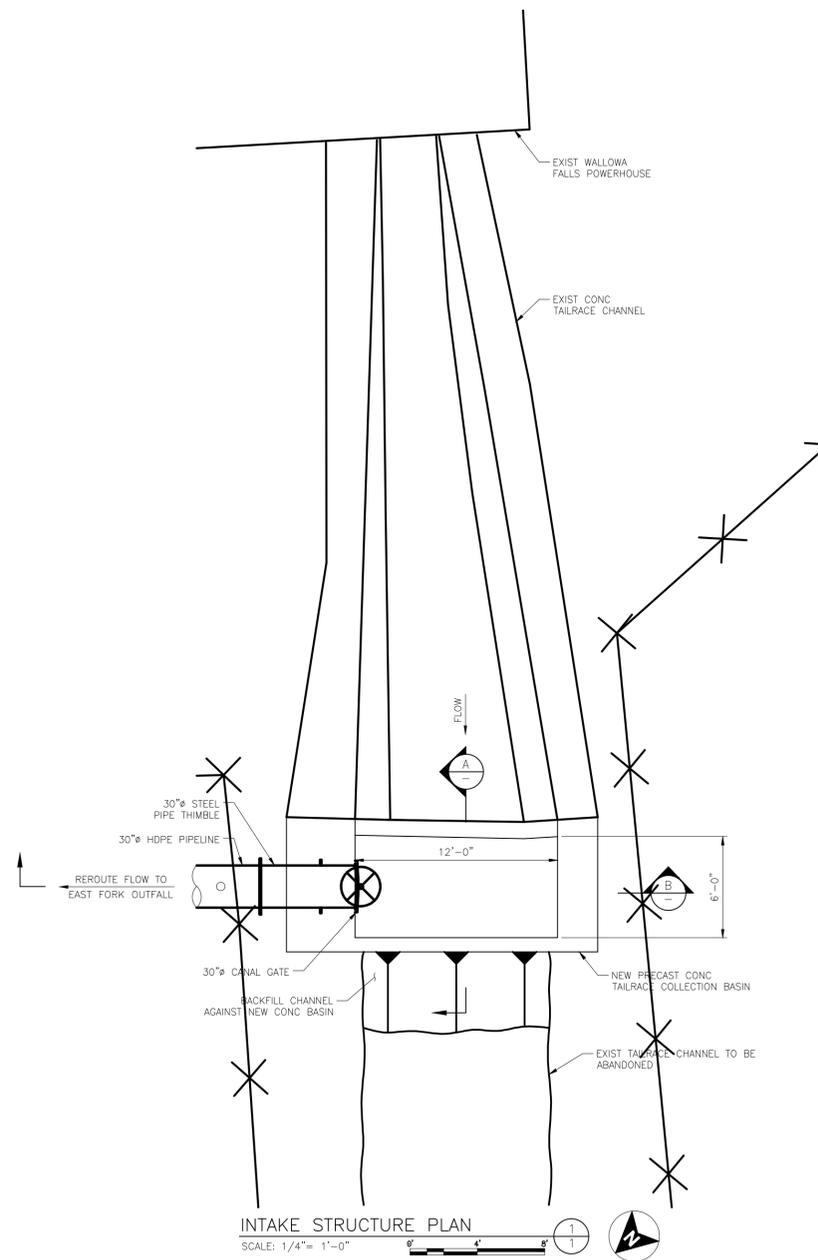

PRELIMINARY -- NOT FOR CONSTRUCTION


**PACIFICORP ENERGY** \*\*CONTAINS CEII -- DO NOT RELEASE\*\*

EXHIBIT F-7 REV. 0A


WALLOWA FALLS HYDROELECTRIC PROJECT FERC NO. P-308  
 LICENSE APPLICATION FEBRUARY 28, 2014

WALLOWA FALLS DEVELOPMENT  
 PRELIMINARY  
 INTAKE STRUCTURE PLAN AND SECTIONS  
 (ORIGINAL DRAWING DATED JULY 1994)

1000' 0 2000'  
 SCALE IN FEET

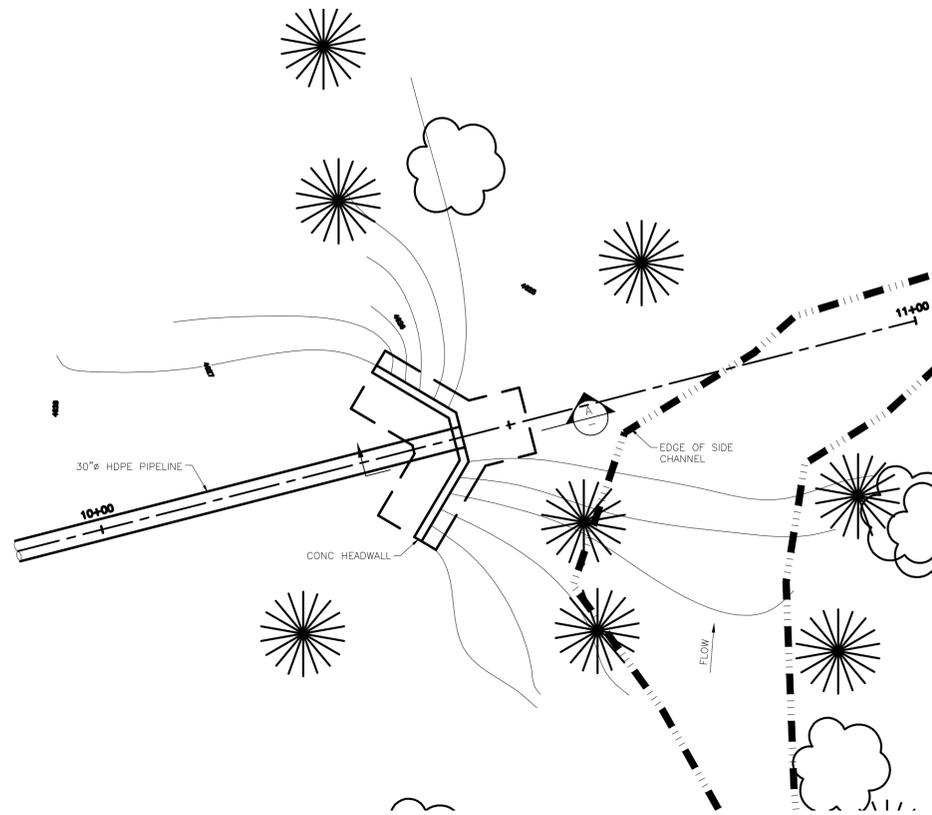

**SHEET NOTE:**  
 1. CONTRACTOR SHALL INSTALL A TEMPORARY DEWATERING SYSTEM DURING CONSTRUCTION OF THE OUTLET STRUCTURE.

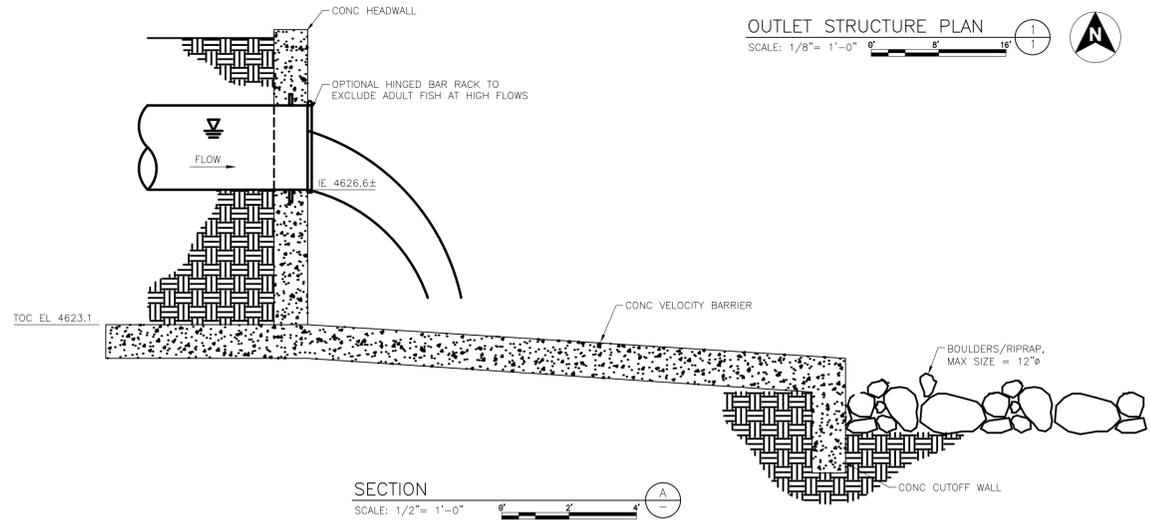



**OUTLET STRUCTURE PLAN**  
 SCALE: 1/8" = 1'-0"

**SECTION**  
 SCALE: 1/2" = 1'-0"


PRELIMINARY — NOT FOR CONSTRUCTION

**PACIFICORP ENERGY** **\*\*CONTAINS CEII -- DO NOT RELEASE\*\***

EXHIBIT F-8 REV. 0  
 WALLOWA FALLS HYDROELECTRIC PROJECT FERC NO. P-308  
 LICENSE APPLICATION FEBRUARY 28, 2014  
 WALLOWA FALLS DEVELOPMENT  
 PRELIMINARY  
 OUTFALL DISCHARGE PLAN  
 (ORIGINAL DRAWING DATED JULY 1994)  
 1999' 0 1999' 2000'  
 SCALE IN FEET

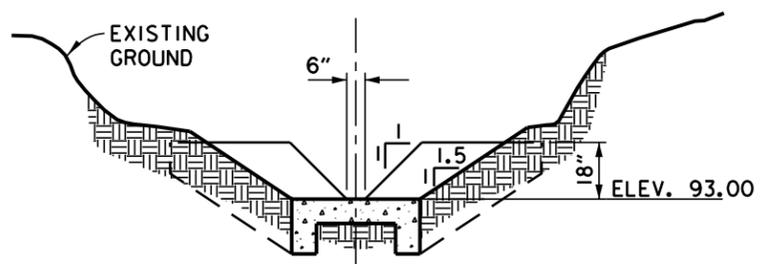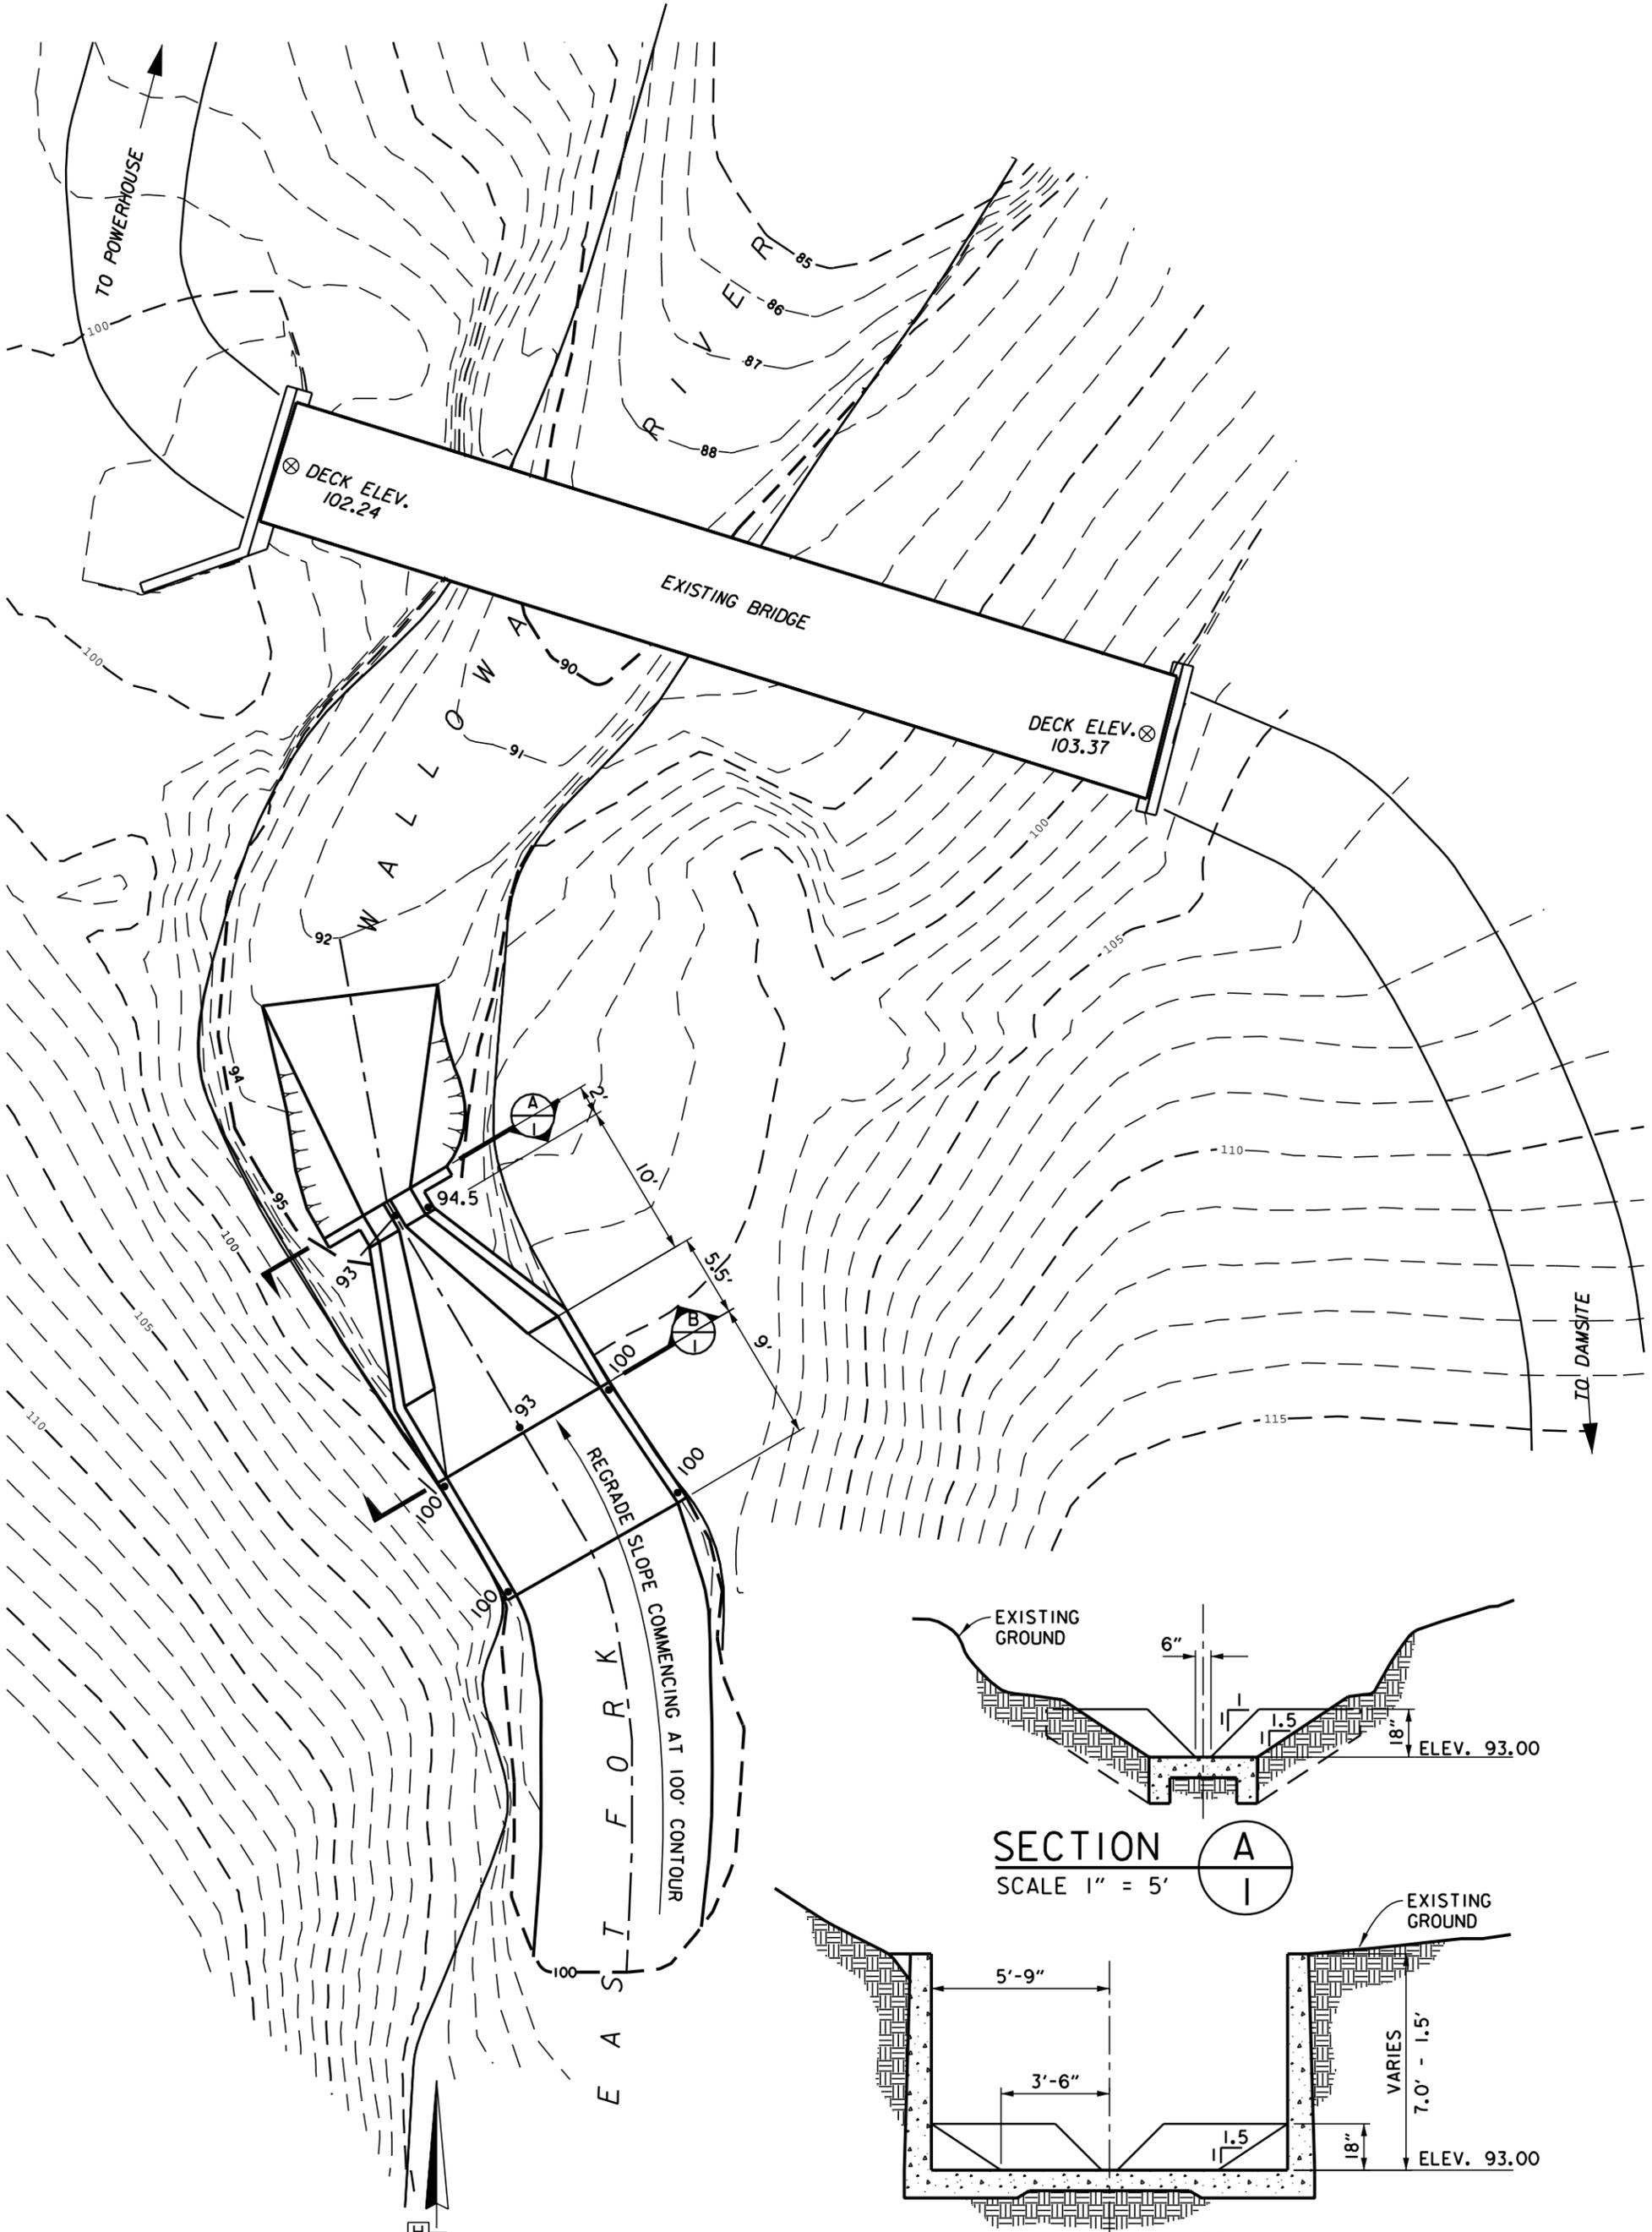


SECTION A  
SCALE 1" = 5'

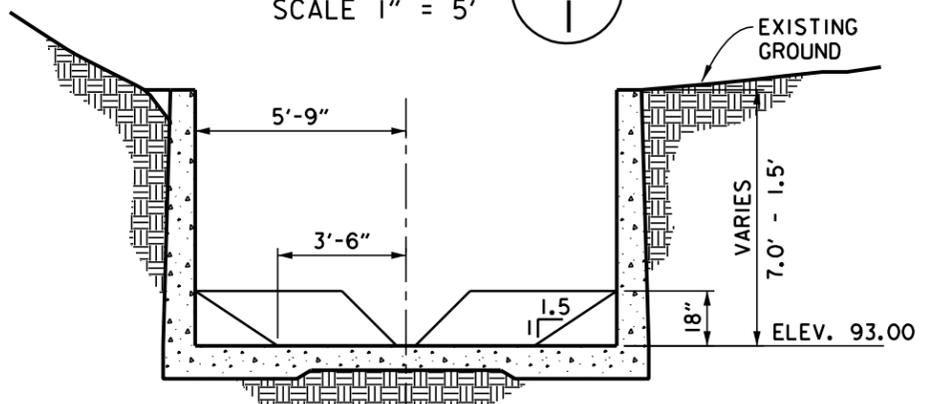

SECTION B  
SCALE 1" = 5'

VERTICAL DATUM ASSUMED

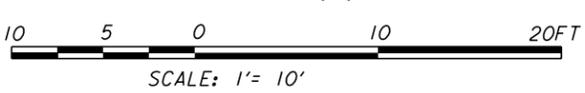

**CONCEPT DRAWING OF  
LONG THROATED FLUME**



EXPIRES: 2015/06/30

	<b>HANER, ROSS &amp; SPORSEEN, P.C.</b>	
	2895 BEAVERCREEK ROAD, OREGON CITY, OR 97045 TEL. (503) 657-1384 FAX (503) 657-1387	
DATE: FEB. 21, 2014	FILE No: 617K	BY: EDR